


30 YEAR ARCHITECTURAL OVER 15# FELT
OVER 7/16" OSB SHEATHING WITH PLYCLIPS

CORAVENT RIDGEVENTING

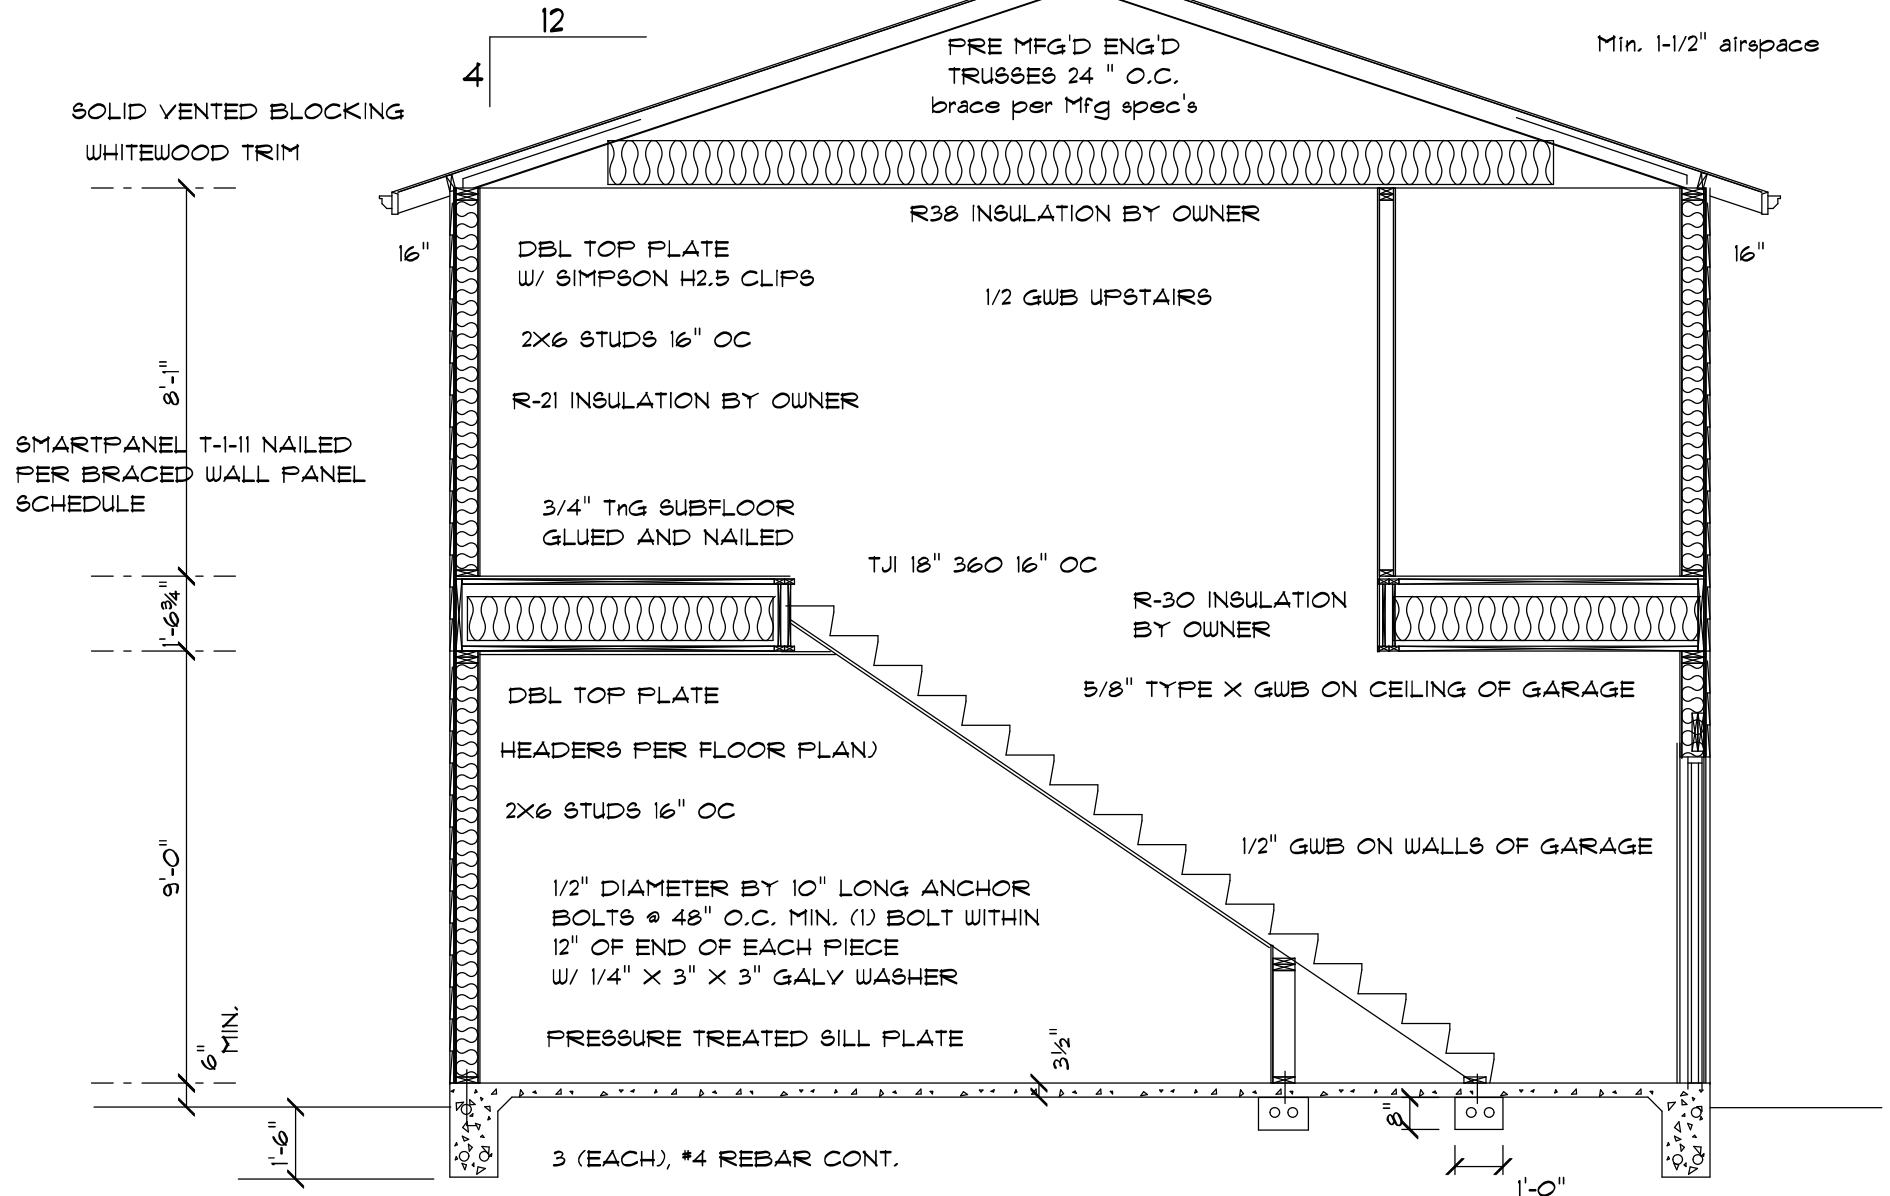

CROSS SECTION 1/4" = 1'-0"